



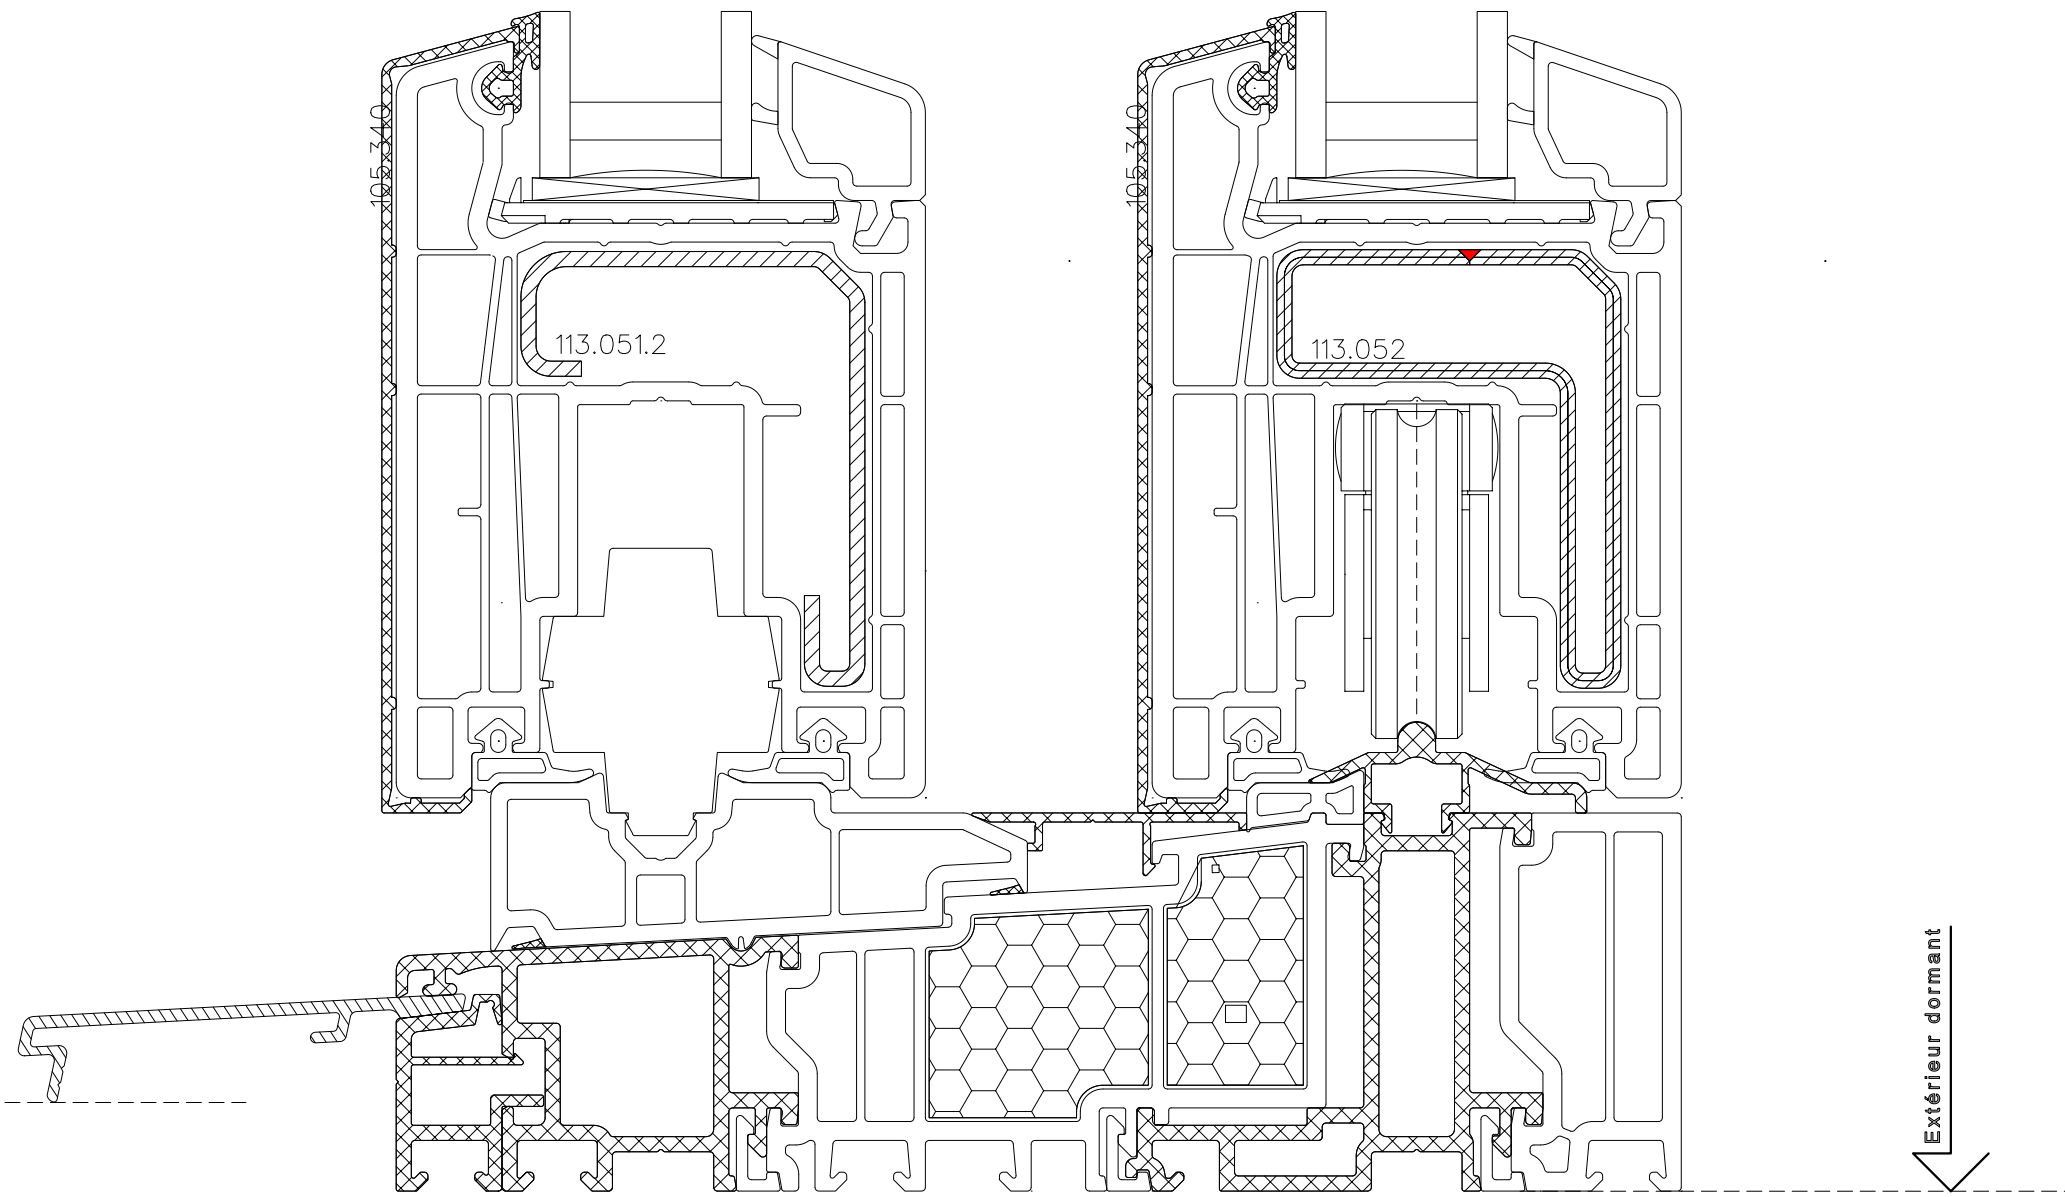

SCHEMA A

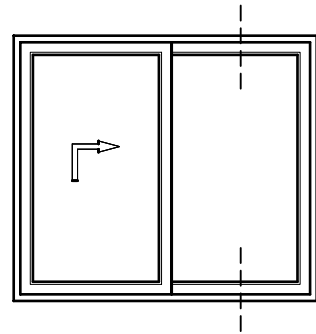


**VekaSlide - HS-Portal**

Seuil Exotherm 104.430  
Vantail 105.340


Echelle  
1:1

12.05.2010


Slide-7100 HS

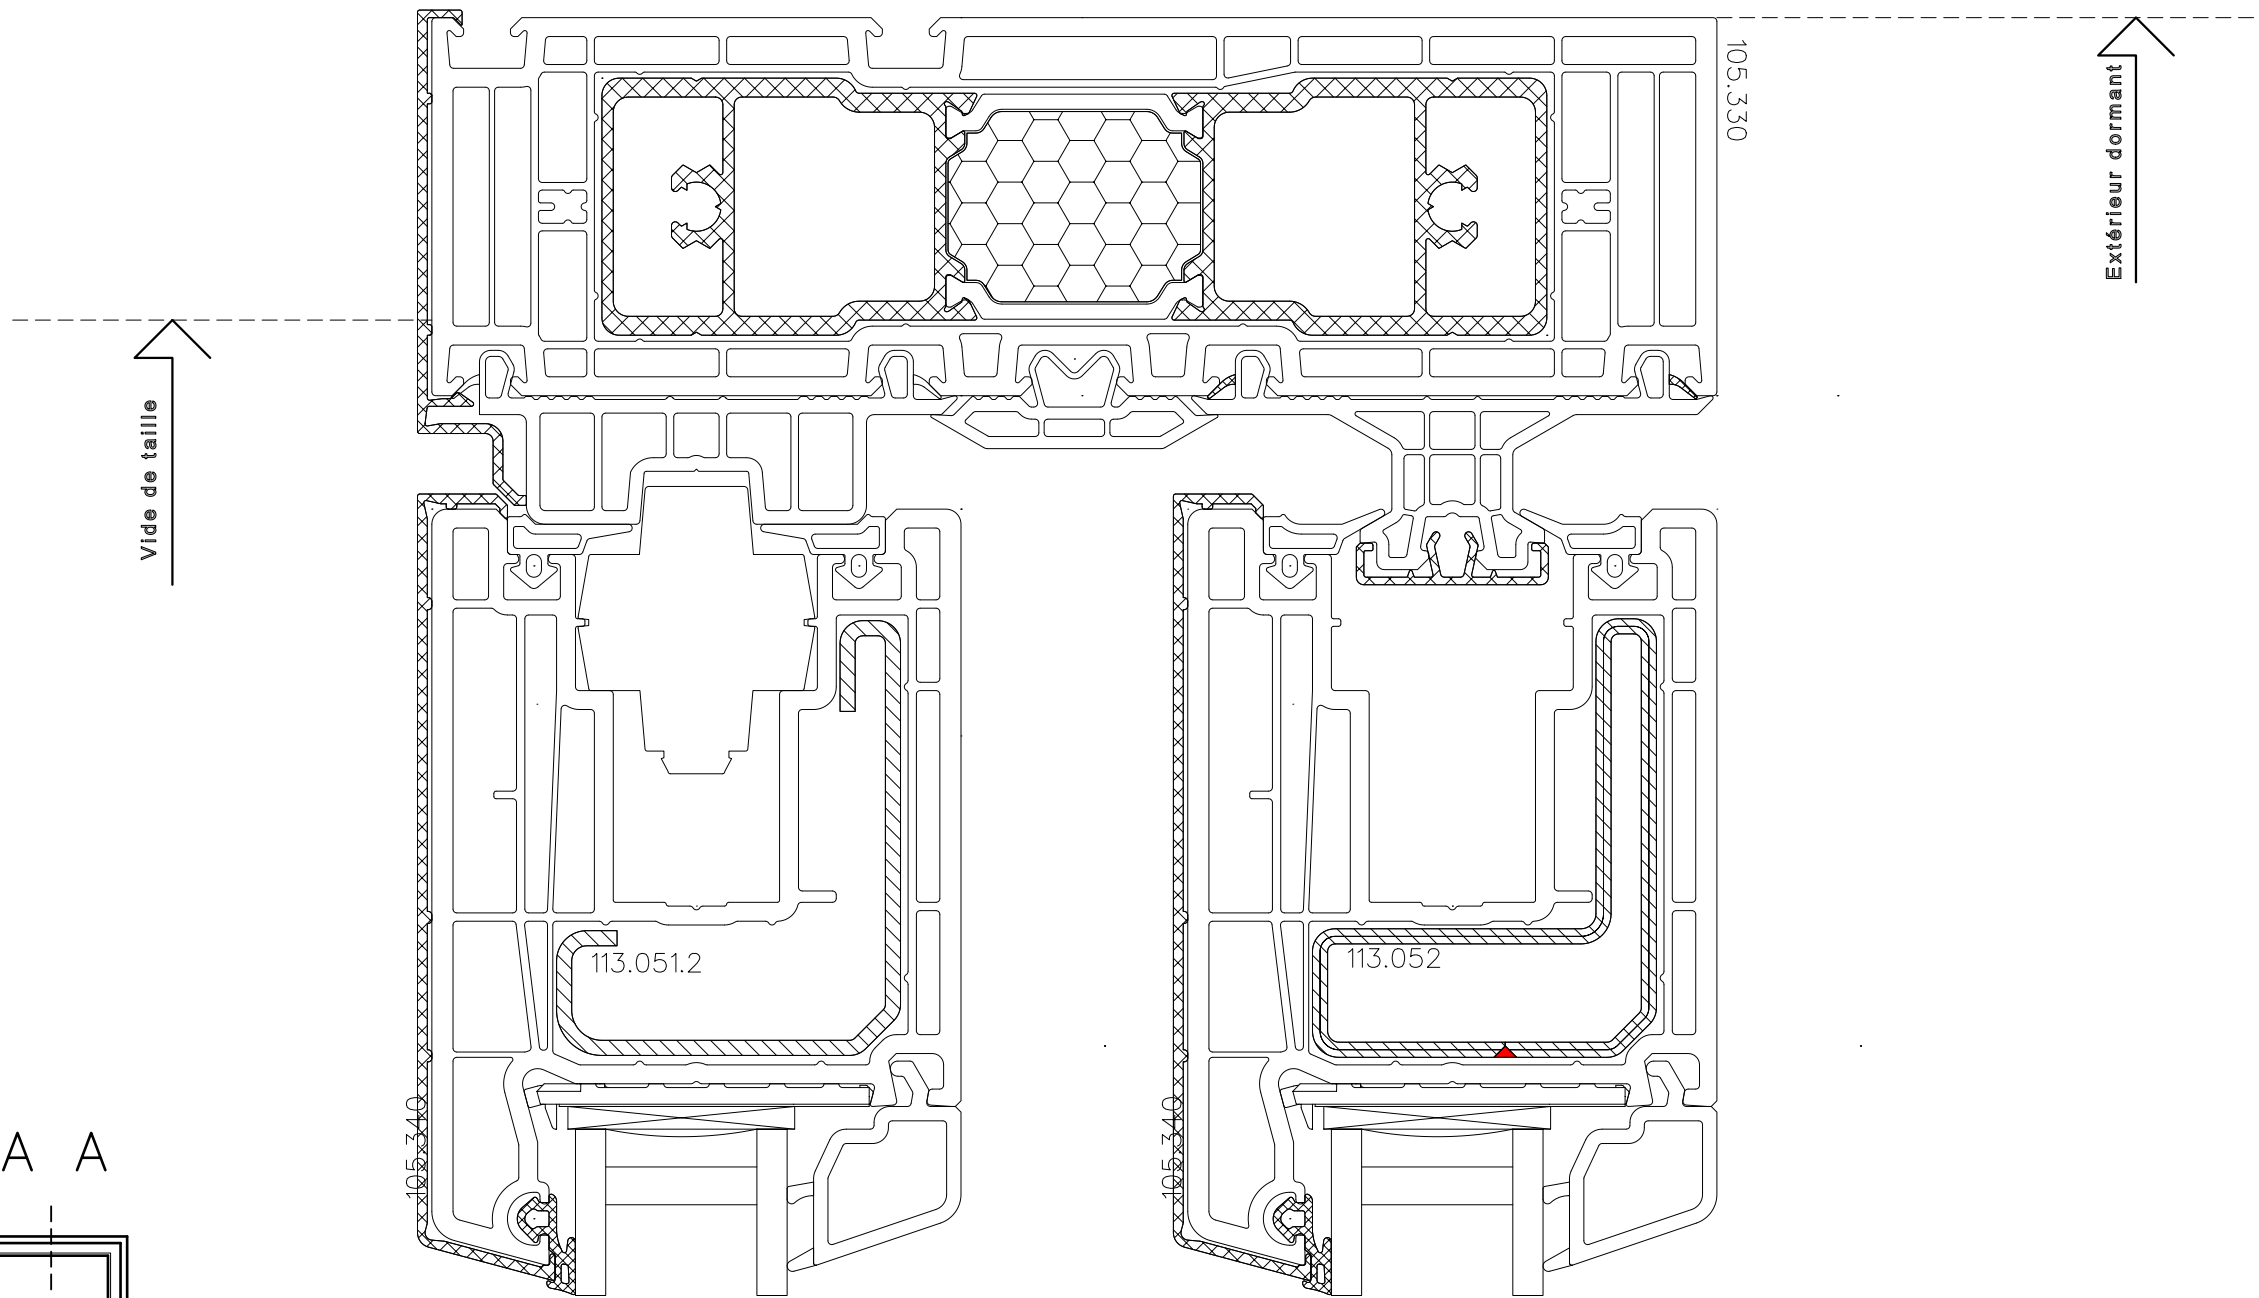


SCHEMA A

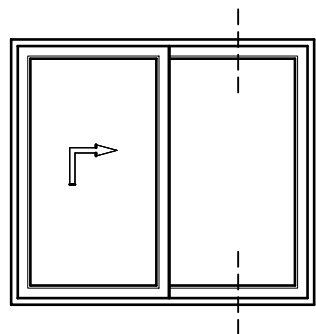


<b>VekaSlide - HS-Portal</b>		<b>Echelle 1:1</b>
Dormant	105.330	22.07.2013
Vantail	104.430	Slide-7110 HS Clip-Alu

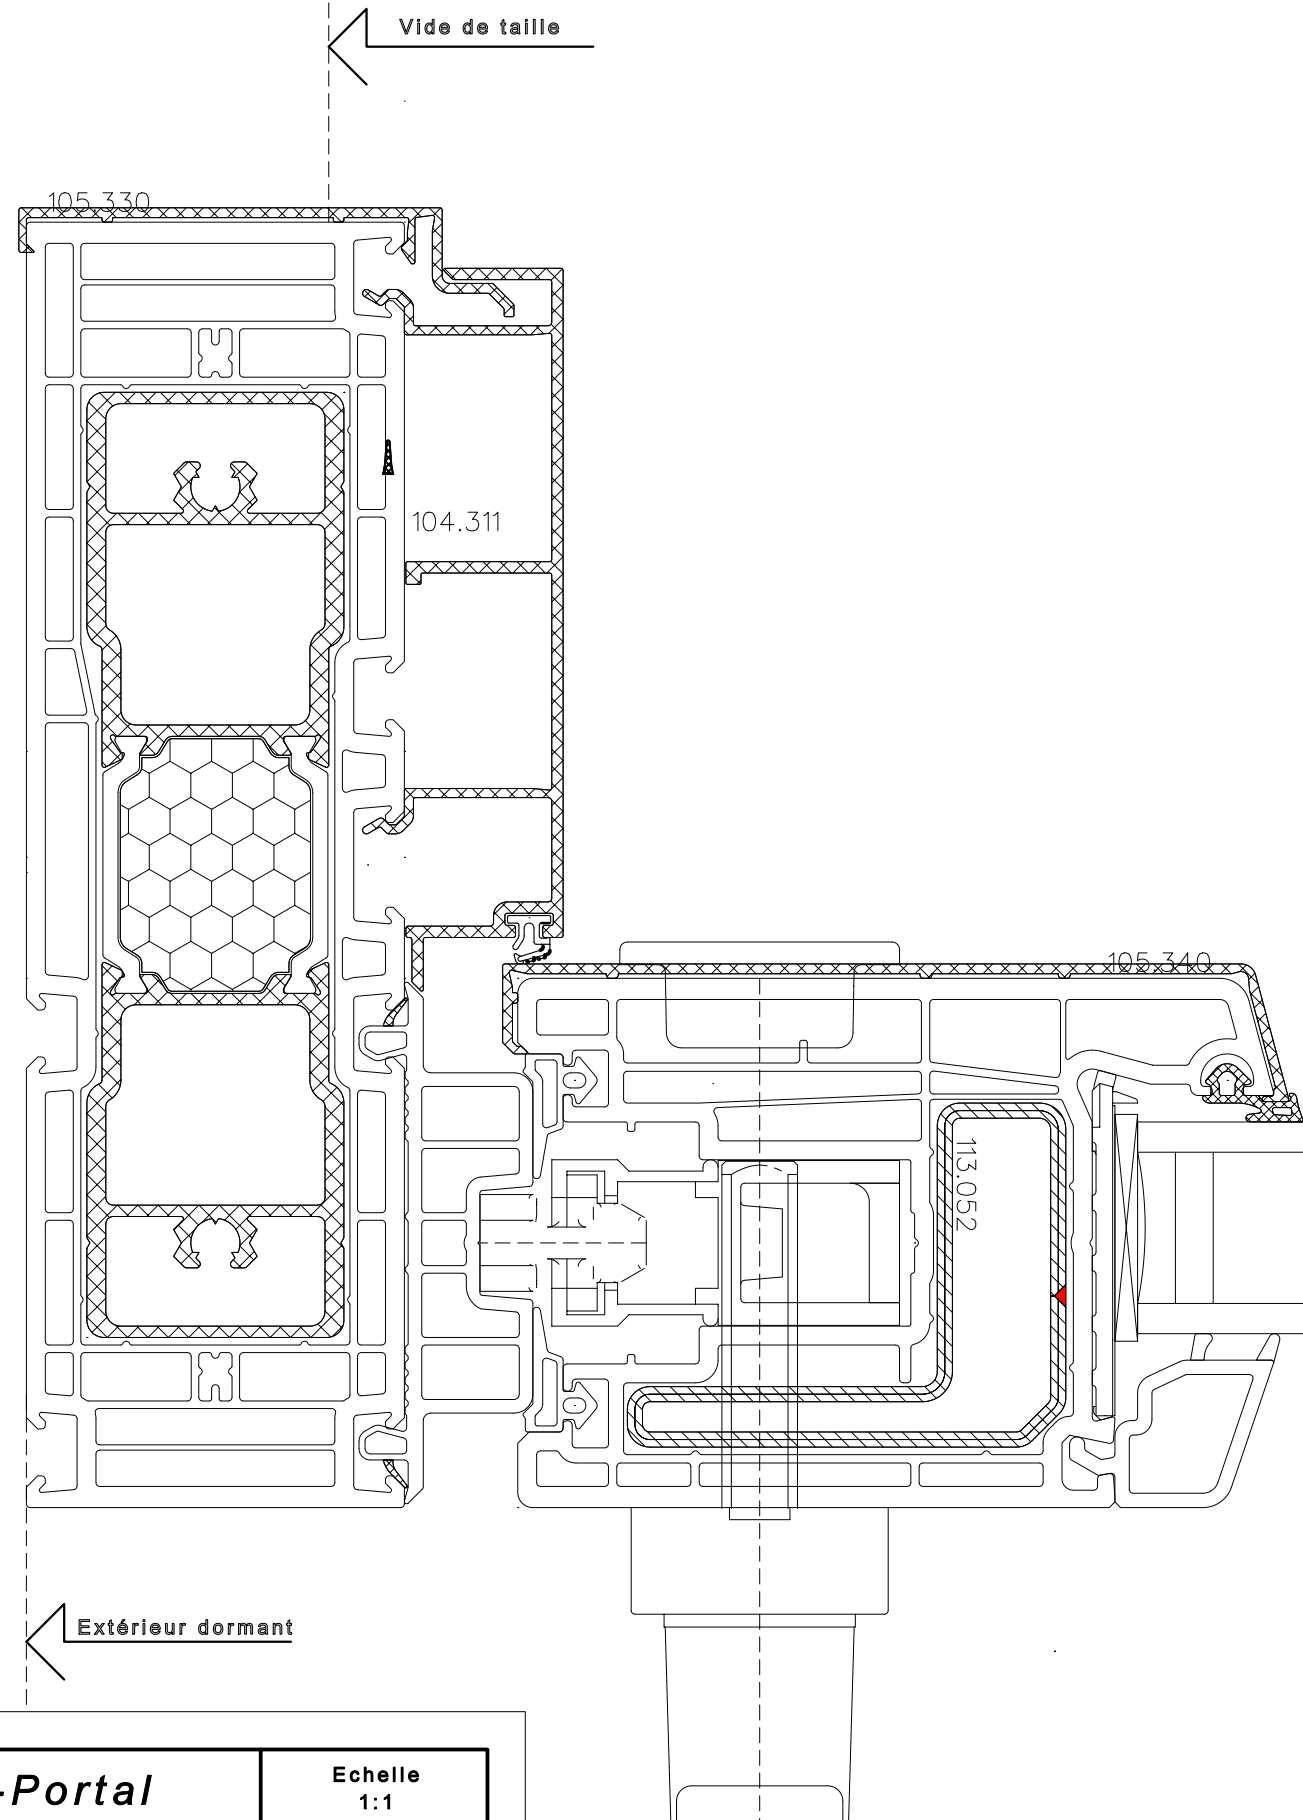

<b>VekaSlide - HS-Portal</b>		<b>Echelle 1:1</b>
Dormant	105.330	22.07.2013
Vantail	104.430	Slide-7121 HS Clip-alu

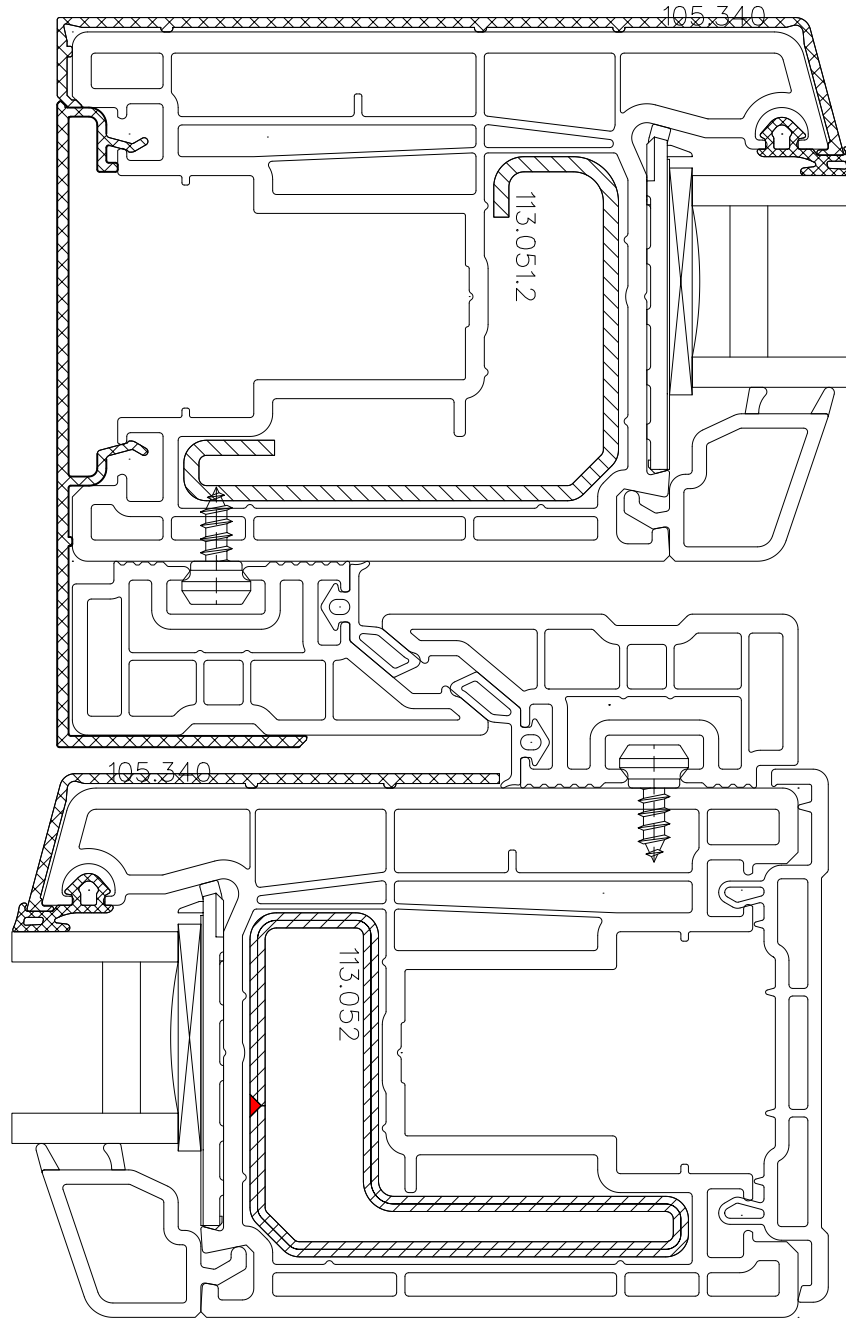

SCHEMA A

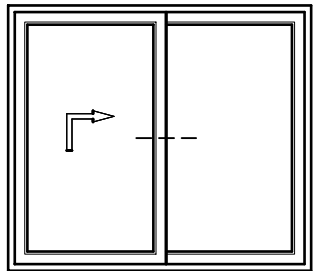

**VekaSlide - HS-Portal**


Dormant ..... 105.330

Vantail ..... 104.430

Echelle  
1:1

22.07.2013

Slide-7132 HS  
Clip-alu

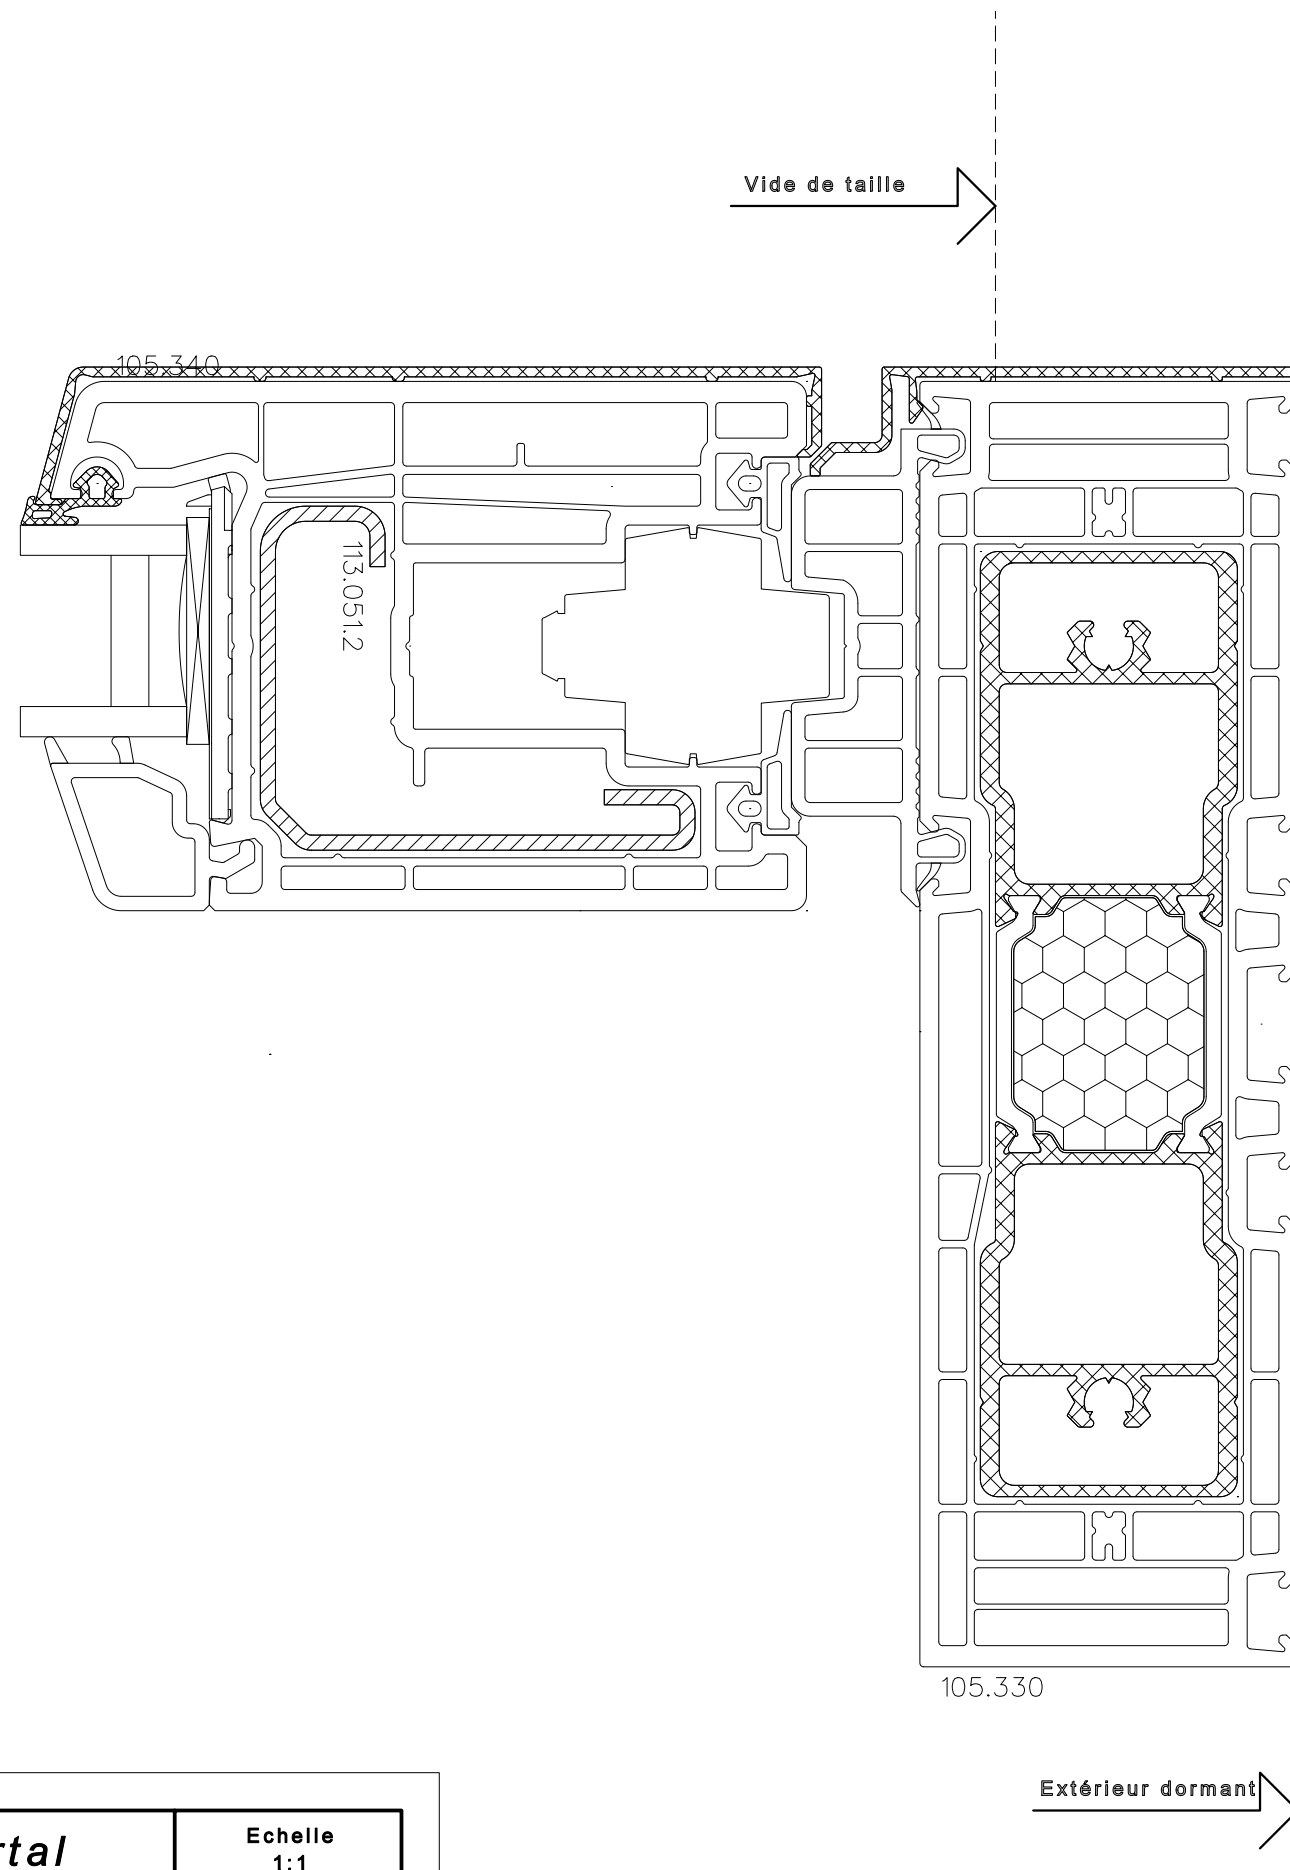

**VekaSlide - HS-Portal**

Dormant ..... 105.330  
Vantail ..... 104.430

Echelle  
1:1

22.07.2013

Slide-7120 HS  
Clip-alu